



Forces grid:

Expo zaal:
250kg / grid
250kg on every lifting point

Heights ceilings (see also drawing sections):

Expo zaal: 8380 mm

Technical legend :

- Electric point
- Water point

**To turn layers on/off use
Adobe Acrobat Reader.**


Decription: Theatre Expo Zaal -
Ground Floor

Brakke Grond, Nes 45, Amsterdam

Scale: 1 : 100, format A3

Date: 6 July 2015

Drawn by: Bouke Bloemen

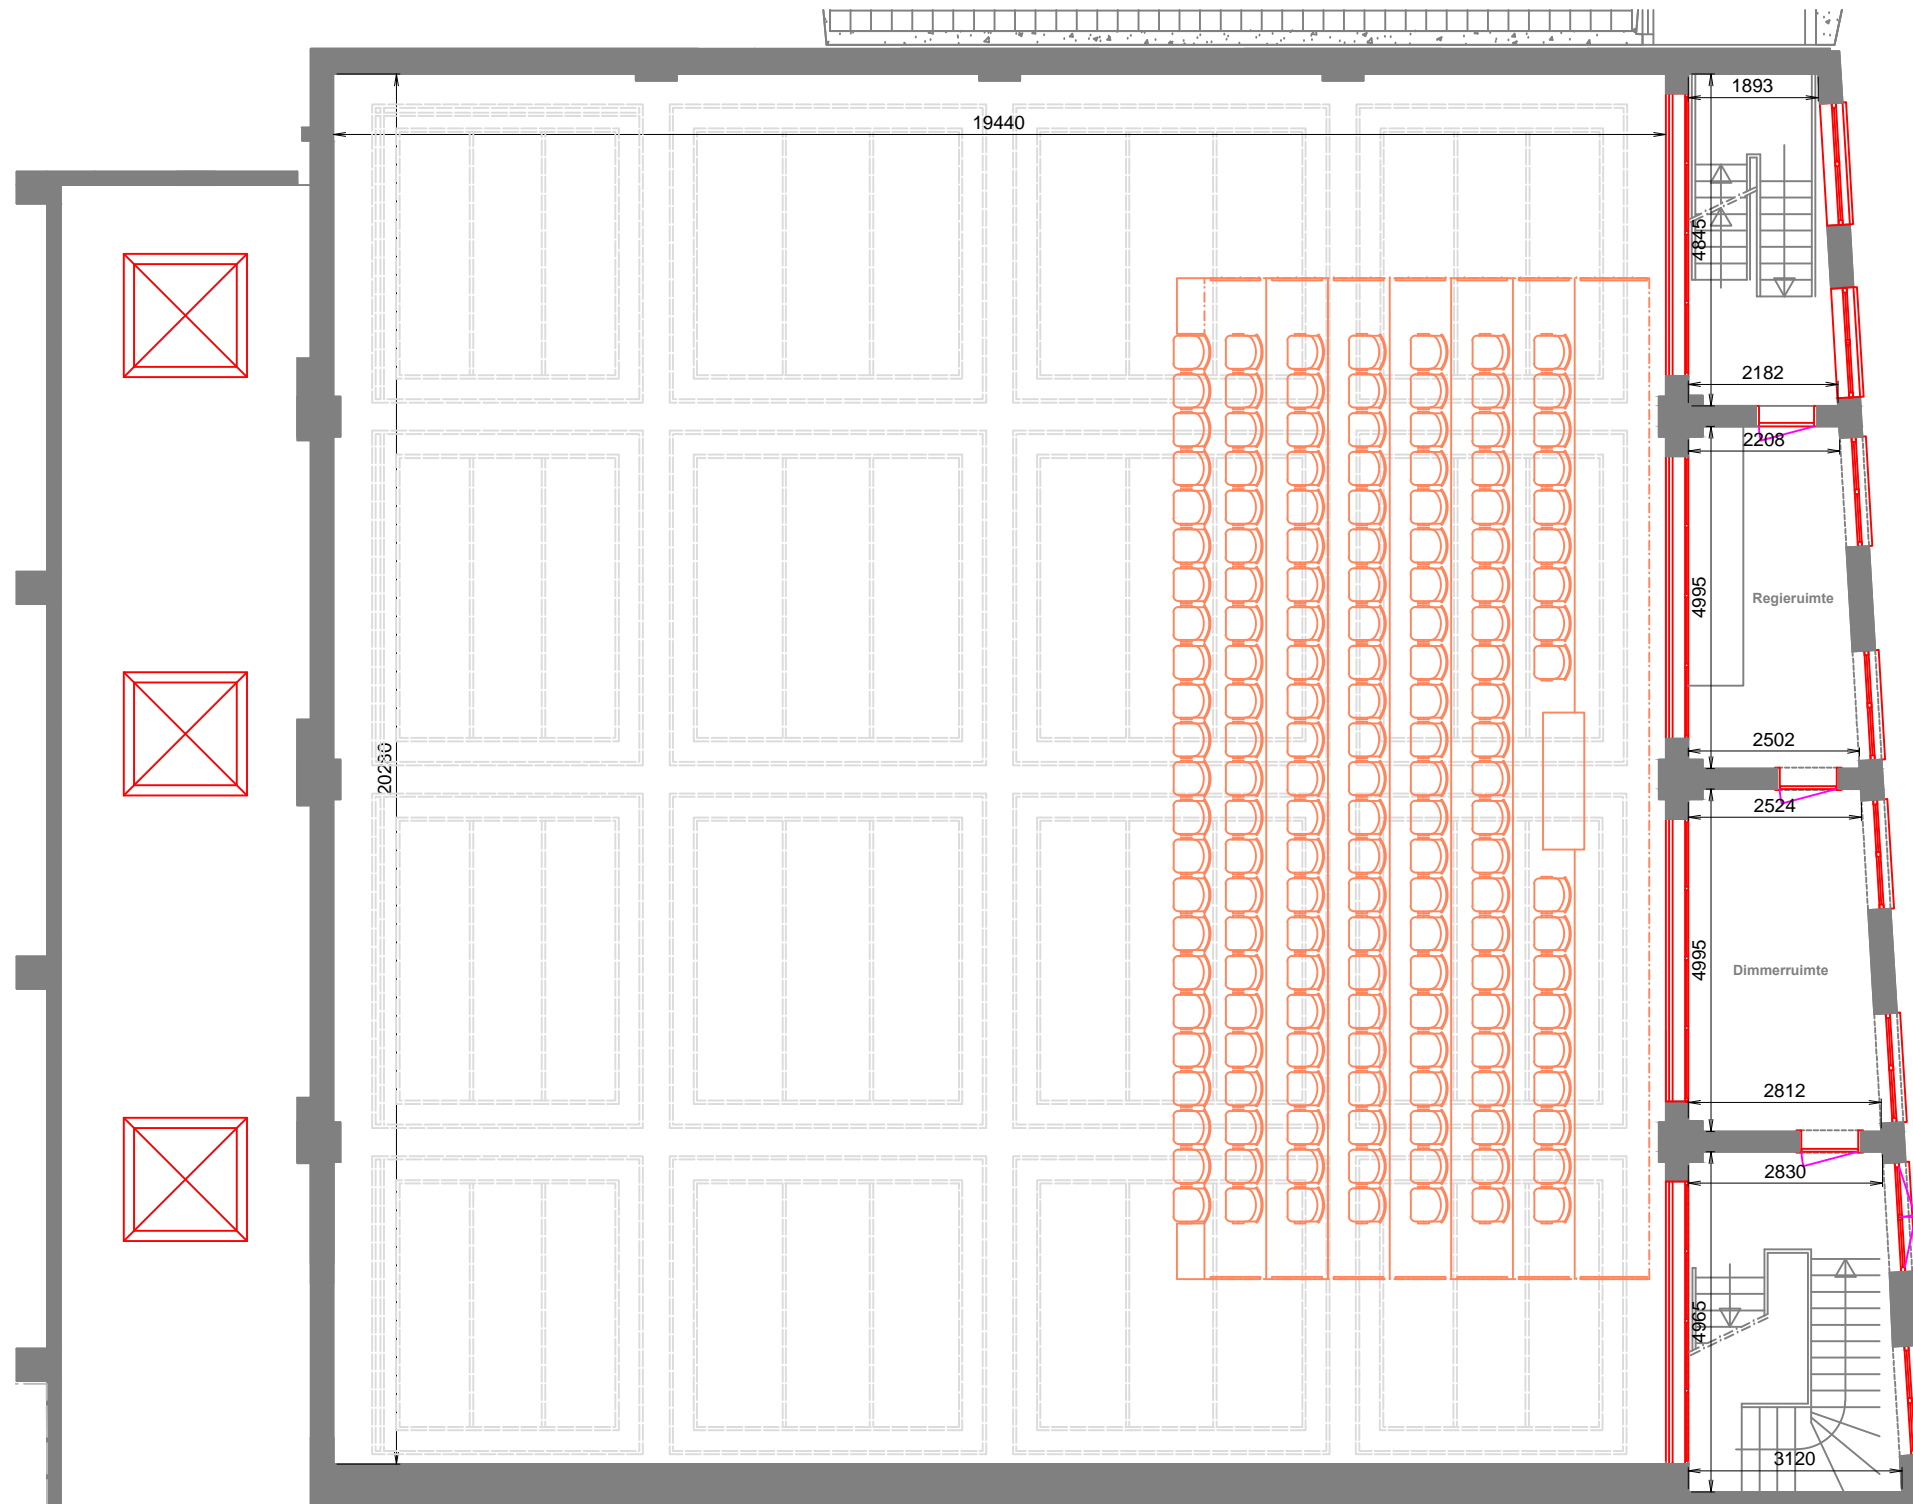

Forces grid:

Expo zaal:
250kg / grid
250kg on every lifting point

Heights ceilings (see also drawing sections):

Expo zaal: 8380 mm

Technical legend :

- Electric point
- Water point

To turn layers on/off use Adobe Acrobat Reader.


Decription: Theatre Expo Zaal - First Floor

Brakke Grond, Nes 45, Amsterdam

Scale: 1 : 100, format A3

Date: 6 July 2015

Drawn by: Bouke Bloemen

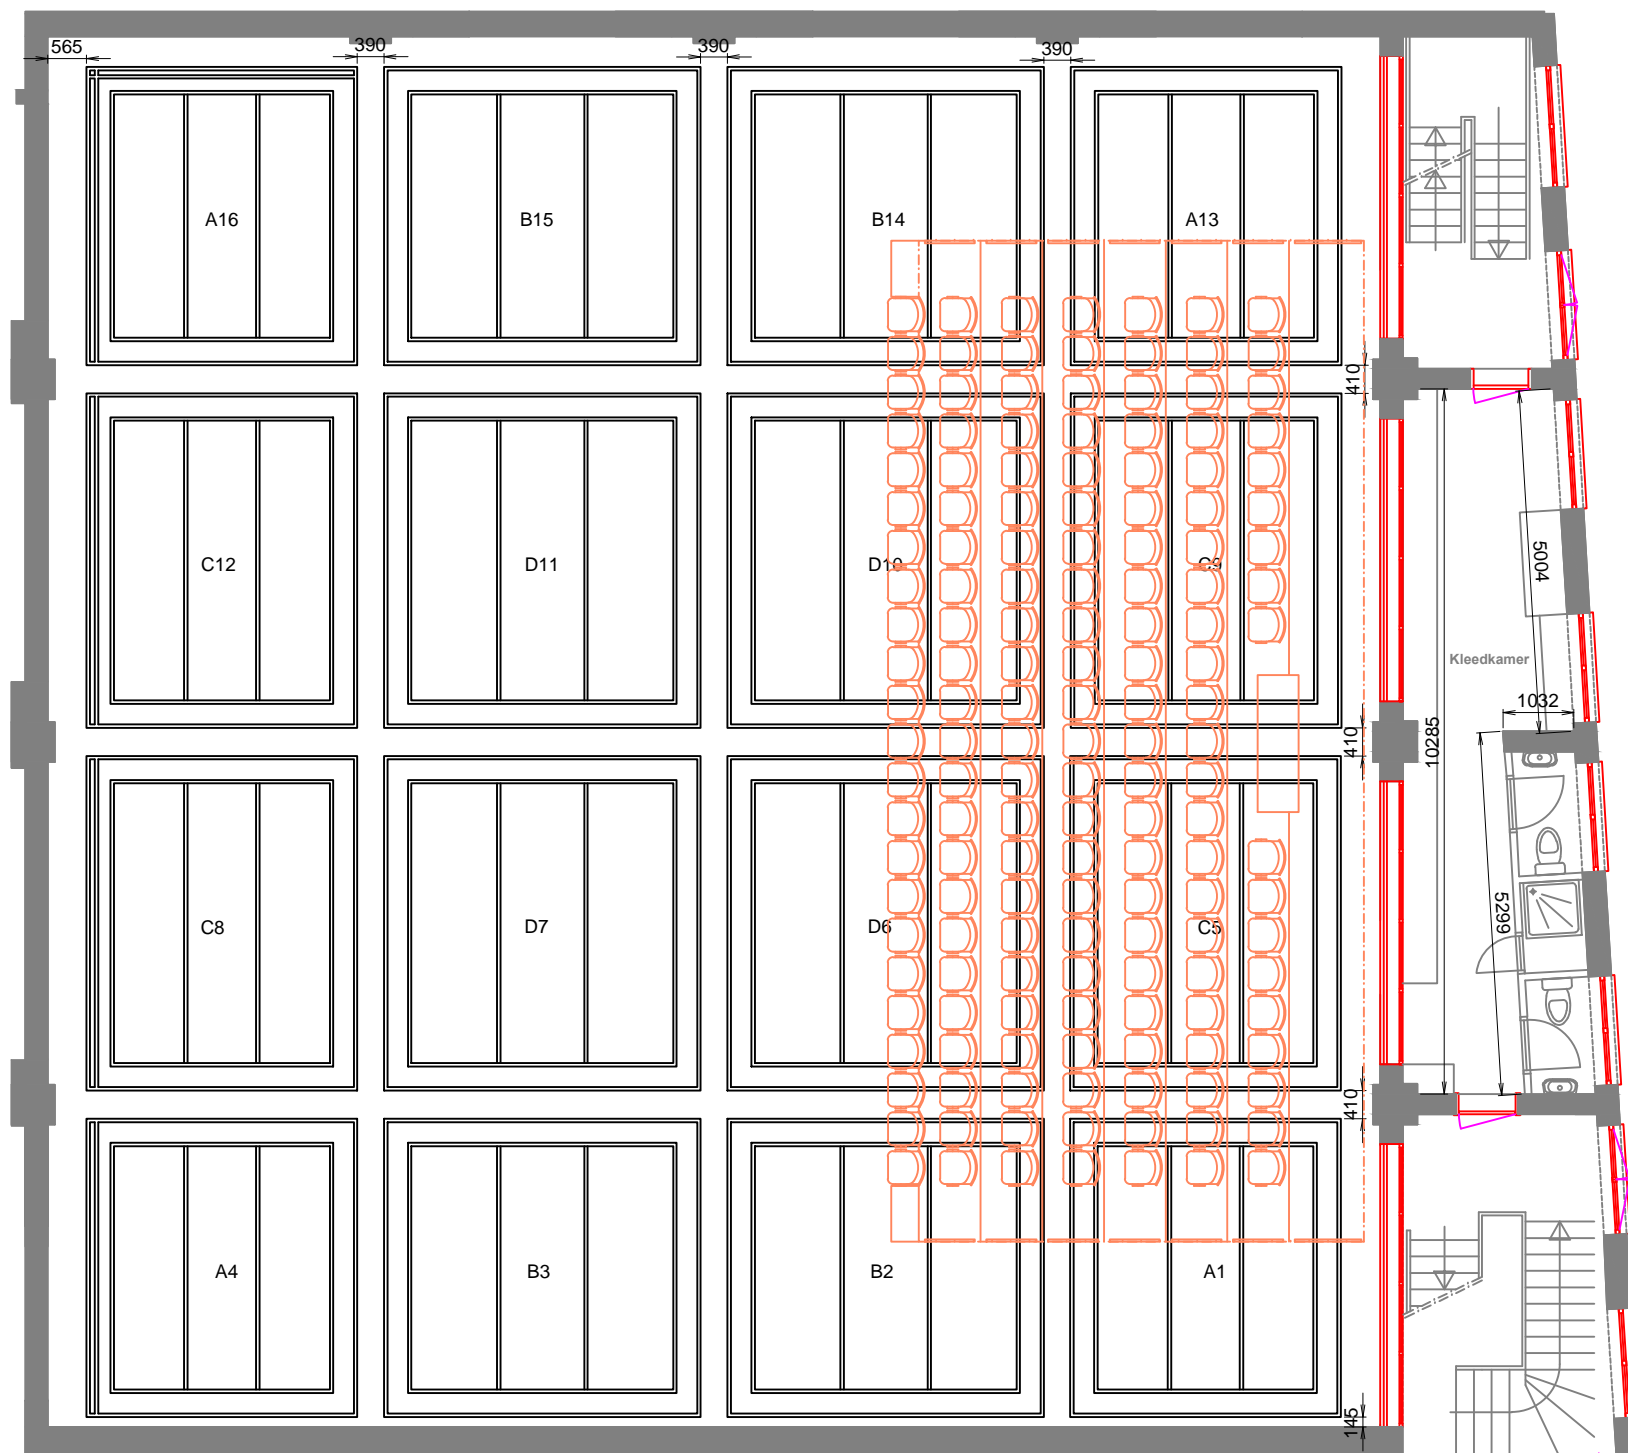

Dimensions grid		
Frame	Dimension A	Dimension B
A1	3960	4350
B2	4610	4350
B3	4610	4350
A4	3960	4350
C5	3960	4890
D6	4610	4890
D7	4610	4890
C8	3960	4890
C9	3960	4890
D10	4610	4890
D11	4610	4890
C12	3960	4890
A13	3960	4350
B14	4610	4350
B15	4610	4350
A16	3960	4350

Forces grid:

Expo zaal:
250kg / grid
250kg on every lifting point

Heights ceilings (see also drawing sections):

Expo zaal: 8380 mm

Technical legend :

- Electric point
- Water point

To turn layers on/off use Adobe Acrobat Reader.


Decription: Theatre Expo Zaal - Second Floor

Brakke Grond, Nes 45, Amsterdam

Scale: 1 : 100, format A3

Date: 6 July 2015

Drawn by: Bouke Bloemen

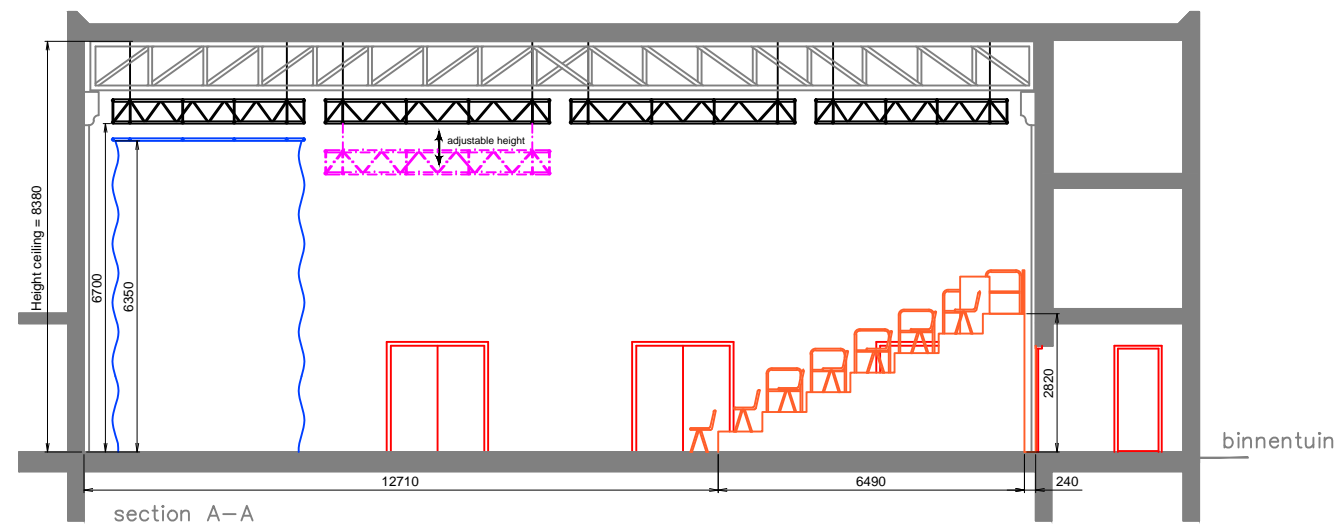

Heights ceilings (see also drawing sections):

Expo zaal: 8380 mm

To turn layers on/off use Adobe Acrobat Reader.

Description: Section Expo Zaal

Brakke Grond, Nes 45, Amsterdam

Scale: 1 : 150, format A3

Date: 6 July 2015

Drawn by: Bouke Bloemen