


Forces grid:
 Rode zaal:
 12 tracks: 300kg max. on each track
 4 hoists: 500kg max. on each hoist
 2 side tracks: 300kg max. on each track

Heights ceilings (see also drawing sections):
 Rode zaal: 8600 mm

Technical legend :
 Electric point
 Water point

To turn layers on/off use Adobe Acrobat Reader.

Decription: Theatre Rode Zaal - Ground Floor
 Brakke Grond, Nes 45, Amsterdam
 Scale: 1 : 100, format A3
 Date: 6 July 2015
 Drawn by: Bouke Bloemen

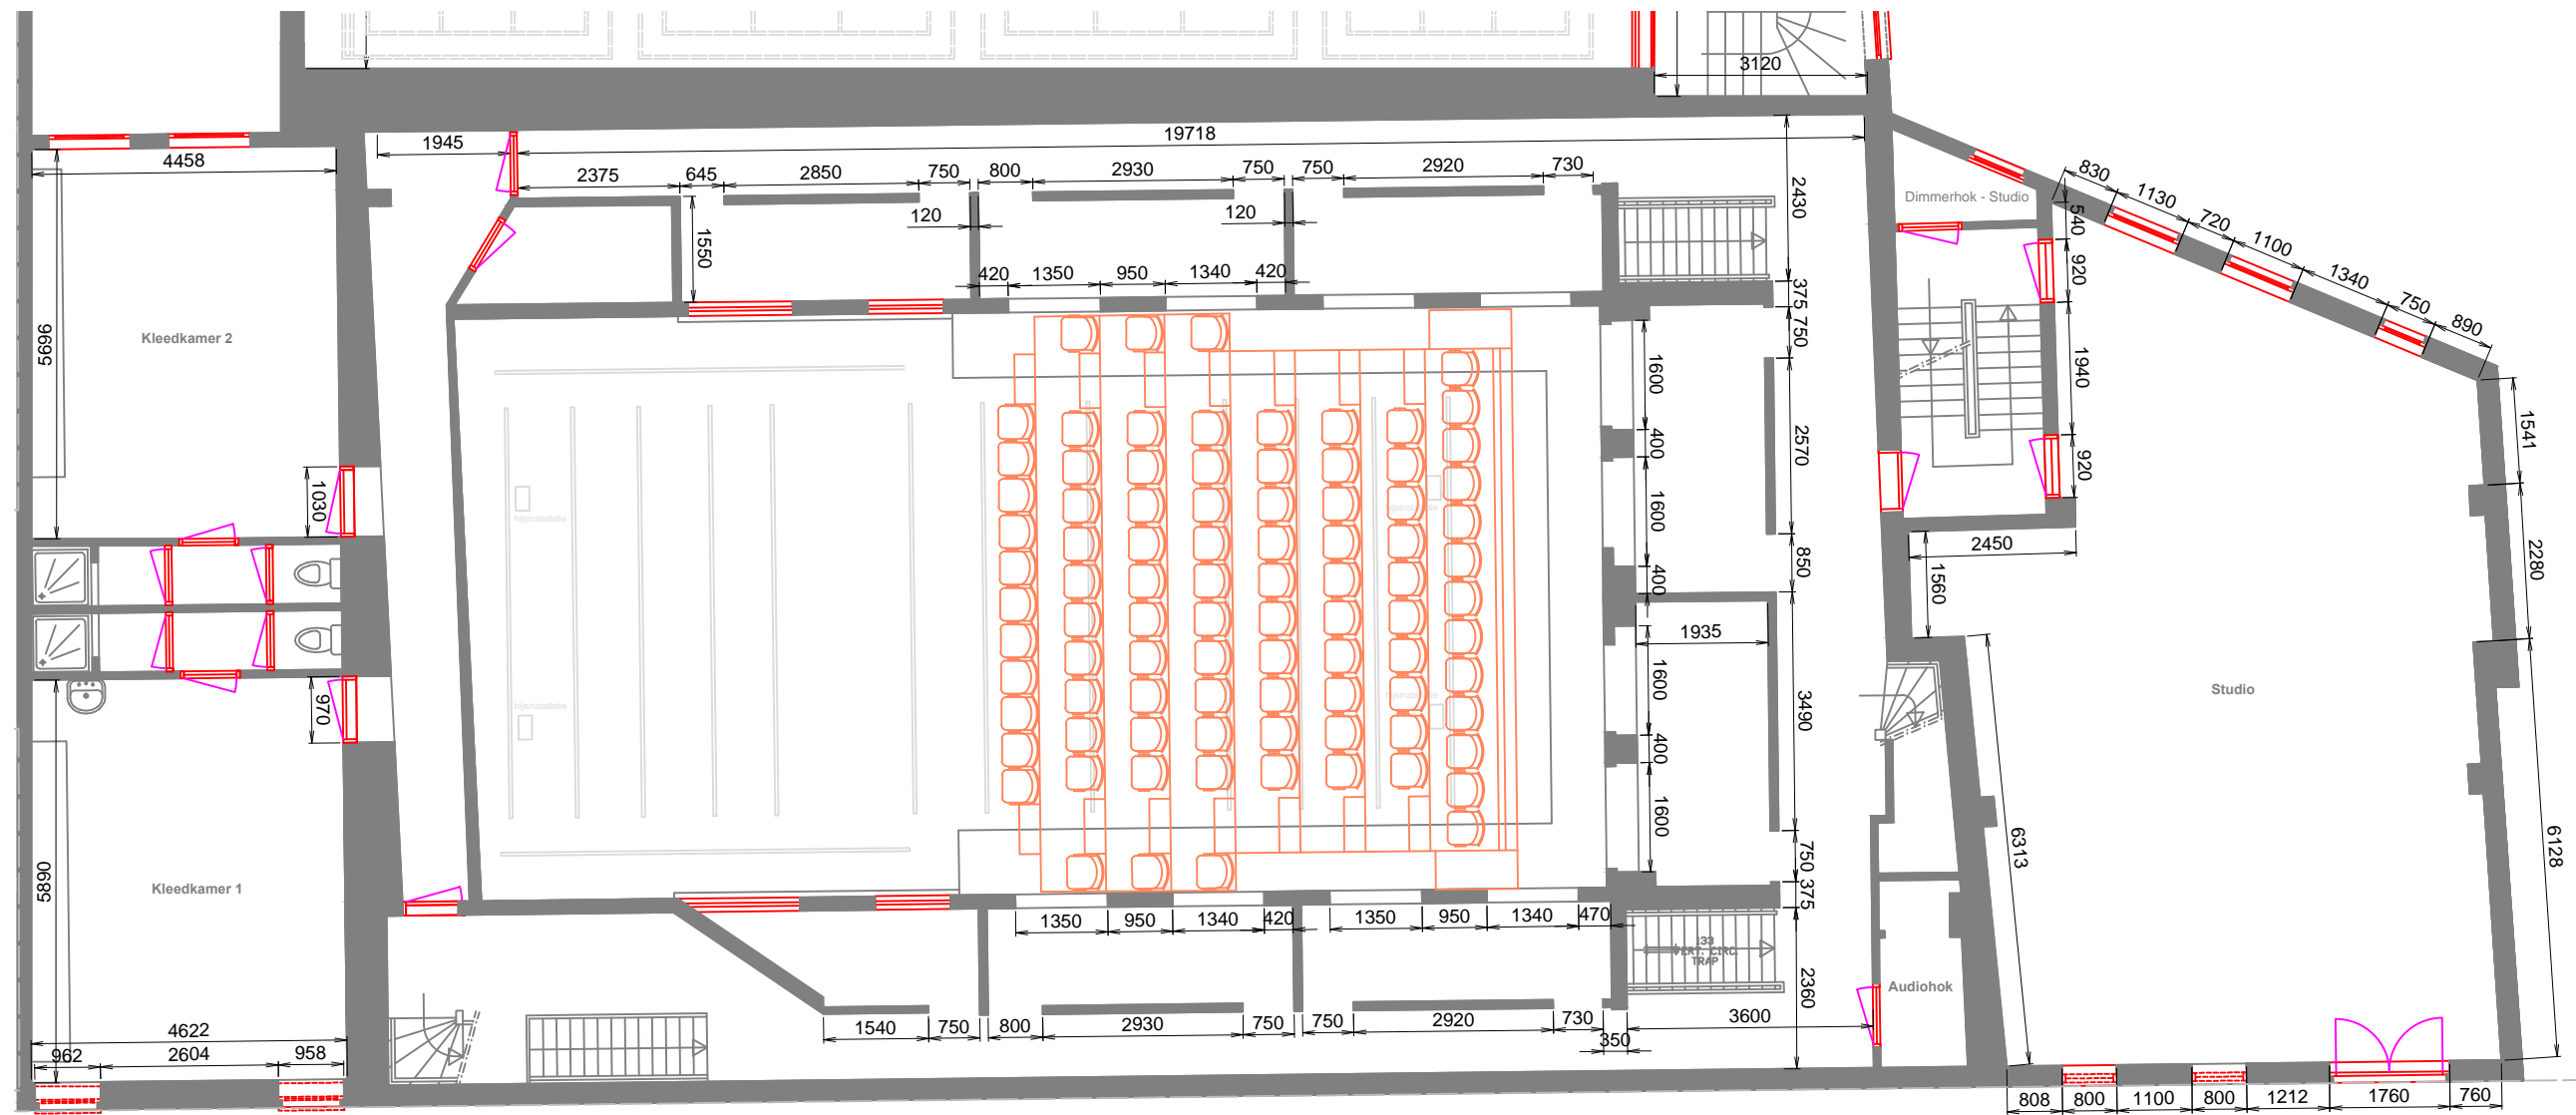


Forces grid:
 Rode zaal:
 12 tracks: 300kg max. on each track
 4 hoists: 500kg max. on each hoist
 2 side tracks: 300kg max. on each track

Heights ceilings (see also drawing sections):
 Rode zaal: 8600 mm

Technical legend :
■ Electric point
■ Water point

To turn layers on/off use Adobe Acrobat Reader.

Decription: Theatre Rode Zaal - First Floor
 Brakke Grond, Nes 45, Amsterdam
 Scale: 1 : 100, format A3
 Date: 6 July 2015
 Drawn by: Bouke Bloemen

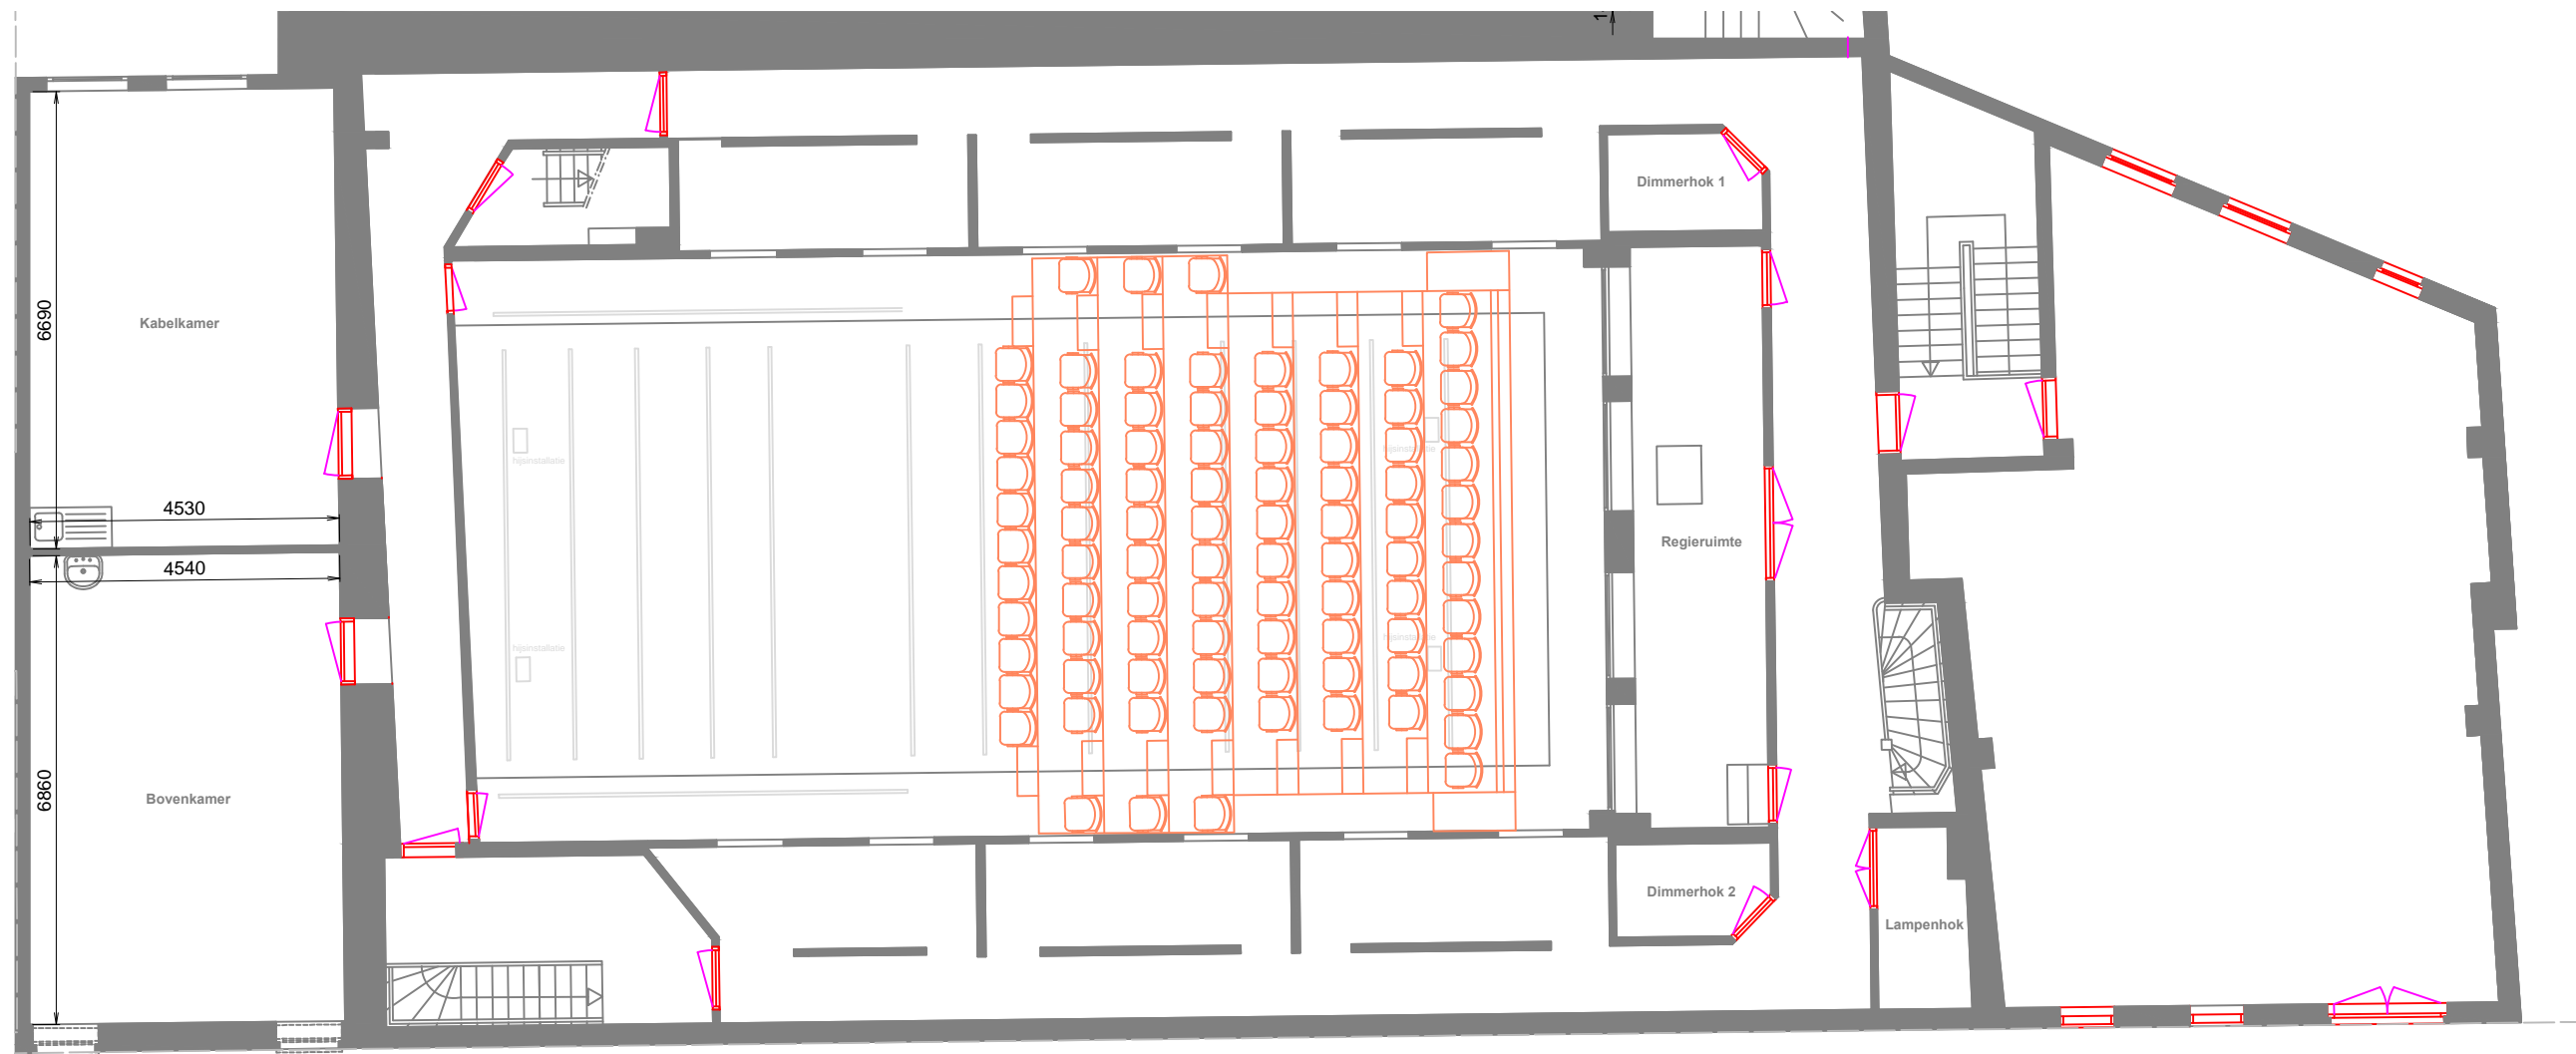

Forces grid:

Rode zaal:
 12 tracks: 300kg max. on each track
 4 hoists: 500kg max. on each hoist
 2 side tracks: 300kg max. on each track

Heights ceilings (see also drawing sections):

Rode zaal: 8600 mm

Technical legend :

Electric point
 Water point

To turn layers on/off use Adobe Acrobat Reader.


Decription: Theatre Rode Zaal - Second Floor

Brakke Grond, Nes 45, Amsterdam

Scale: 1 : 100, format A3

Date: 6 July 2015

Drawn by: Bouke Bloemen

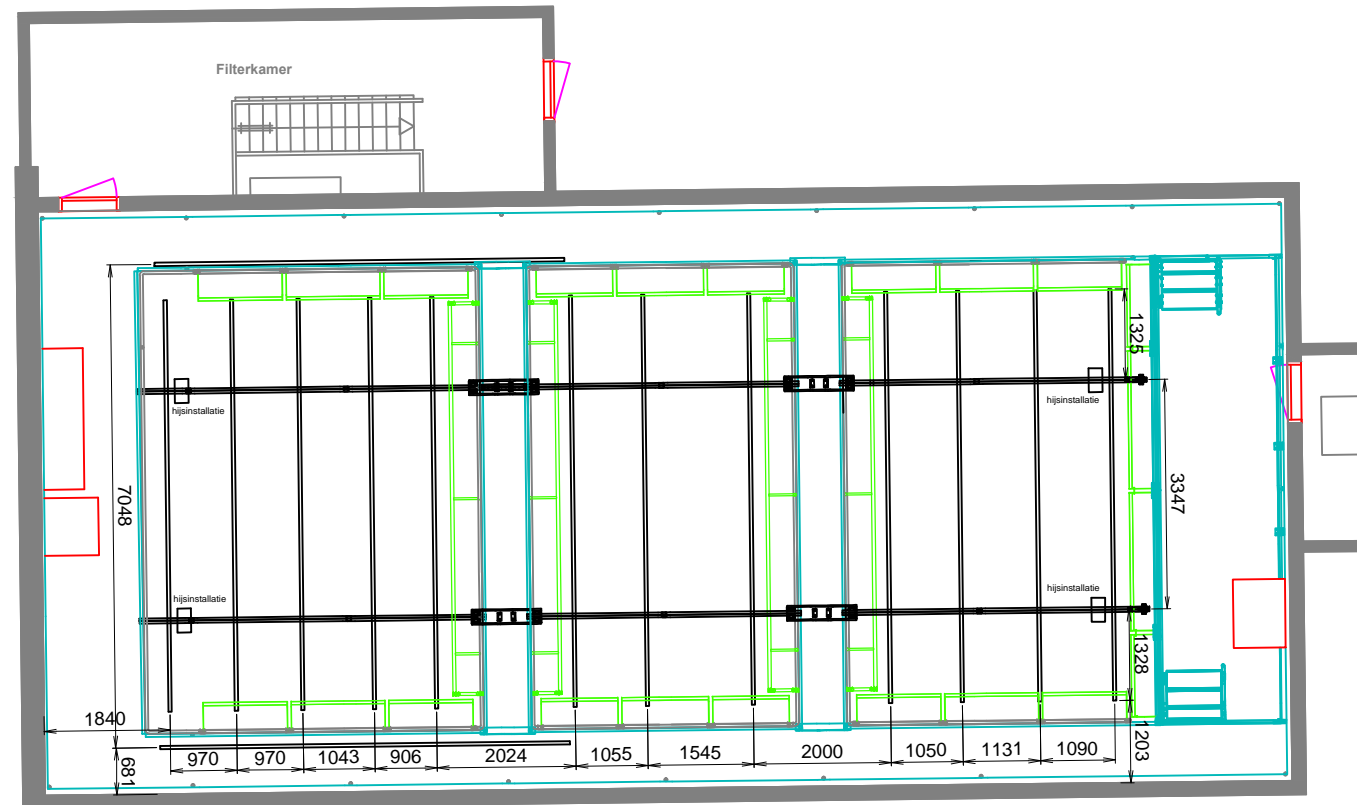

Forces grid:

Rode zaal:
 12 tracks: 300kg max. on each track
 4 hoists: 500kg max. on each hoist
 2 side tracks: 300kg max. on each track

Heights ceilings (see also drawing sections):

Rode zaal: 8600 mm

Technical legend :

Electric point
 Water point

To turn layers on/off use Adobe Acrobat Reader.

Decription: Theatre Rode Zaal - Third Floor

Brakke Grond, Nes 45, Amsterdam


Scale: 1 : 100, format A3

Date: 6 July 2015

Drawn by: Bouke Bloemen



section B-B

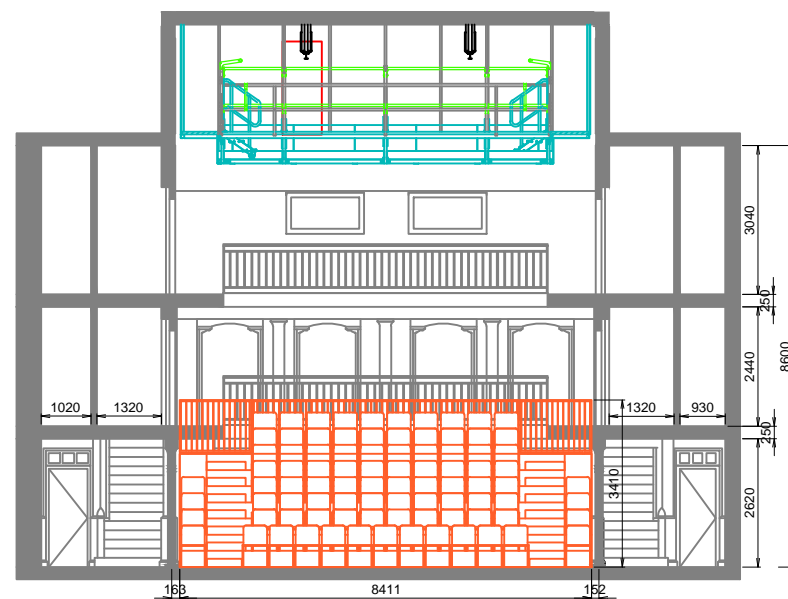

section C-C

Heights ceilings (see also drawing sections):

Rode zaal: 8600 mm

To turn layers on/off use Adobe Acrobat Reader.


Decription: Sections Rode Zaal

Brakke Grond, Nes 45, Amsterdam

Scale: 1 : 150, format A3

Date: 6 July 2015

Drawn by: Bouke Bloemen

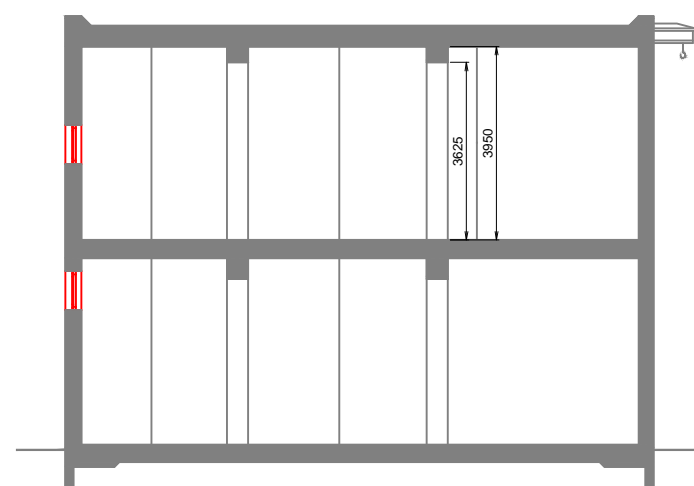

section D-D

**To turn layers on/off use
Adobe Acrobat Reader.**

Description: Section Studio

Brakke Grond, Nes 45, Amsterdam

Scale: 1 : 150, format A3

Date: 6 July 2015

Drawn by: Bouke Bloemen